



STAIR PLAN

1/2" = 1'-0" 1

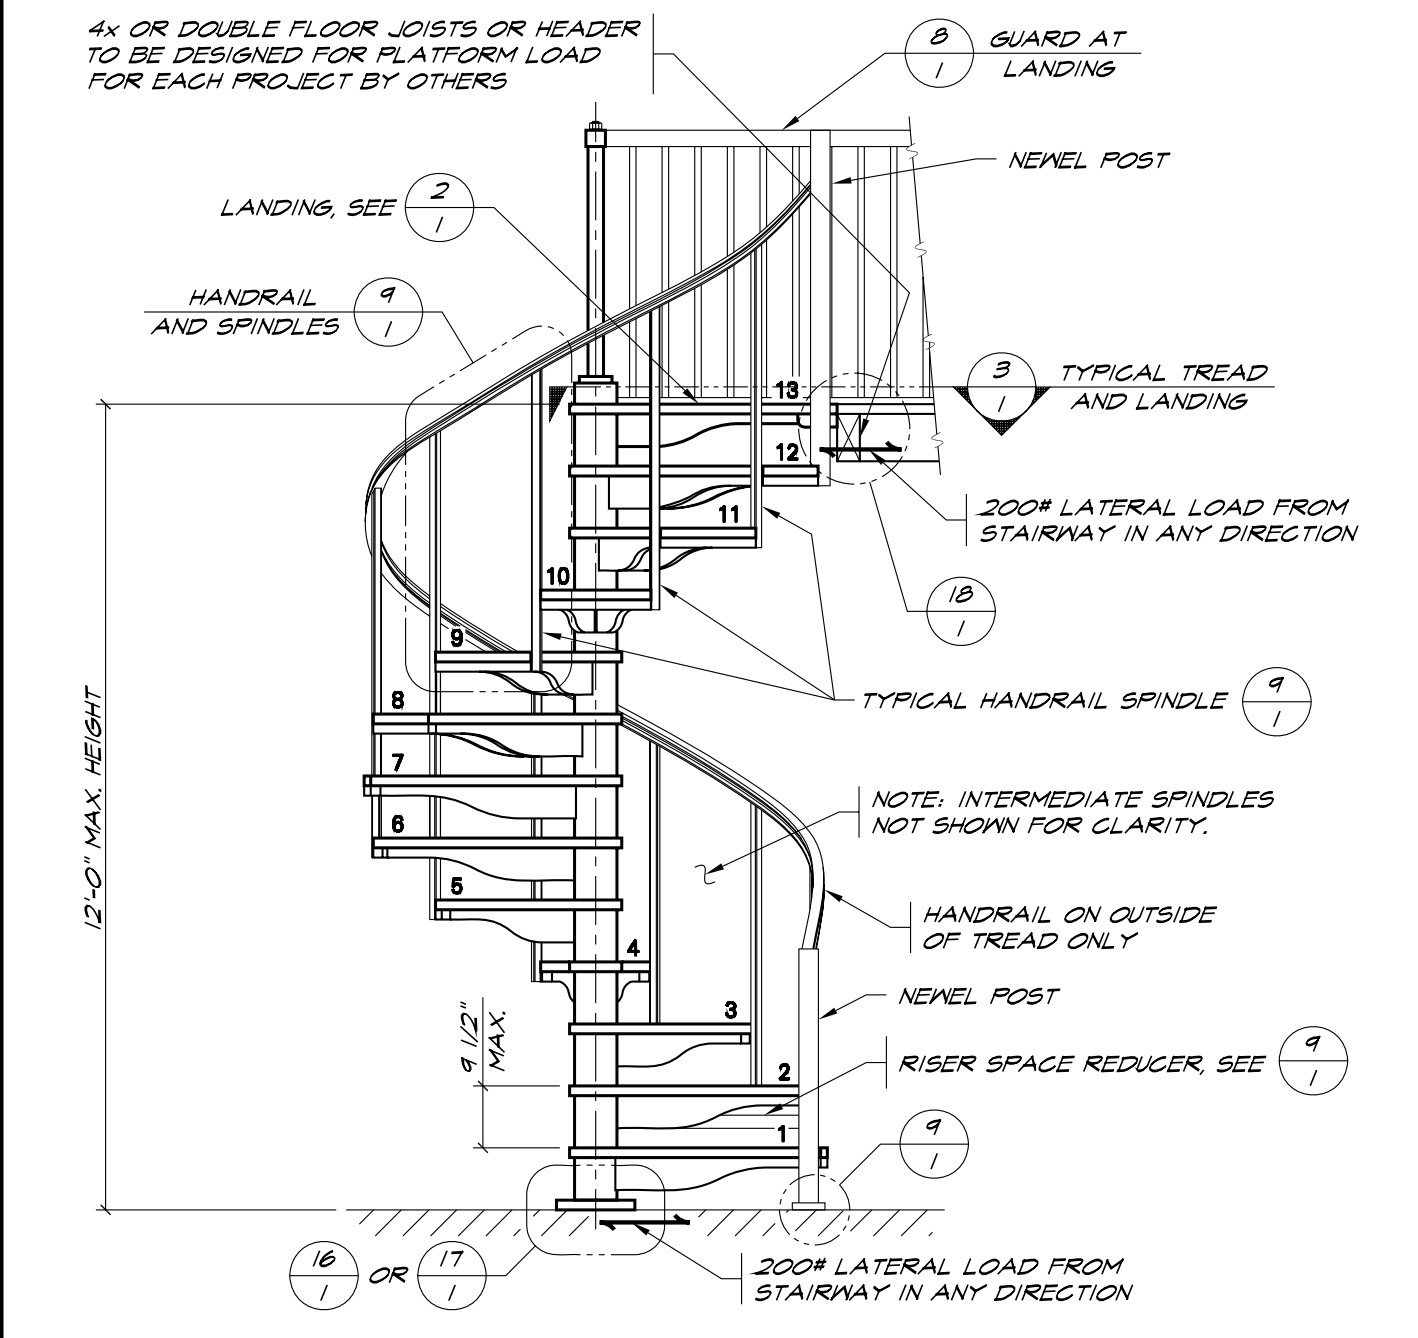


STAIR ELEVATION

1/2" = 1'-0" 5

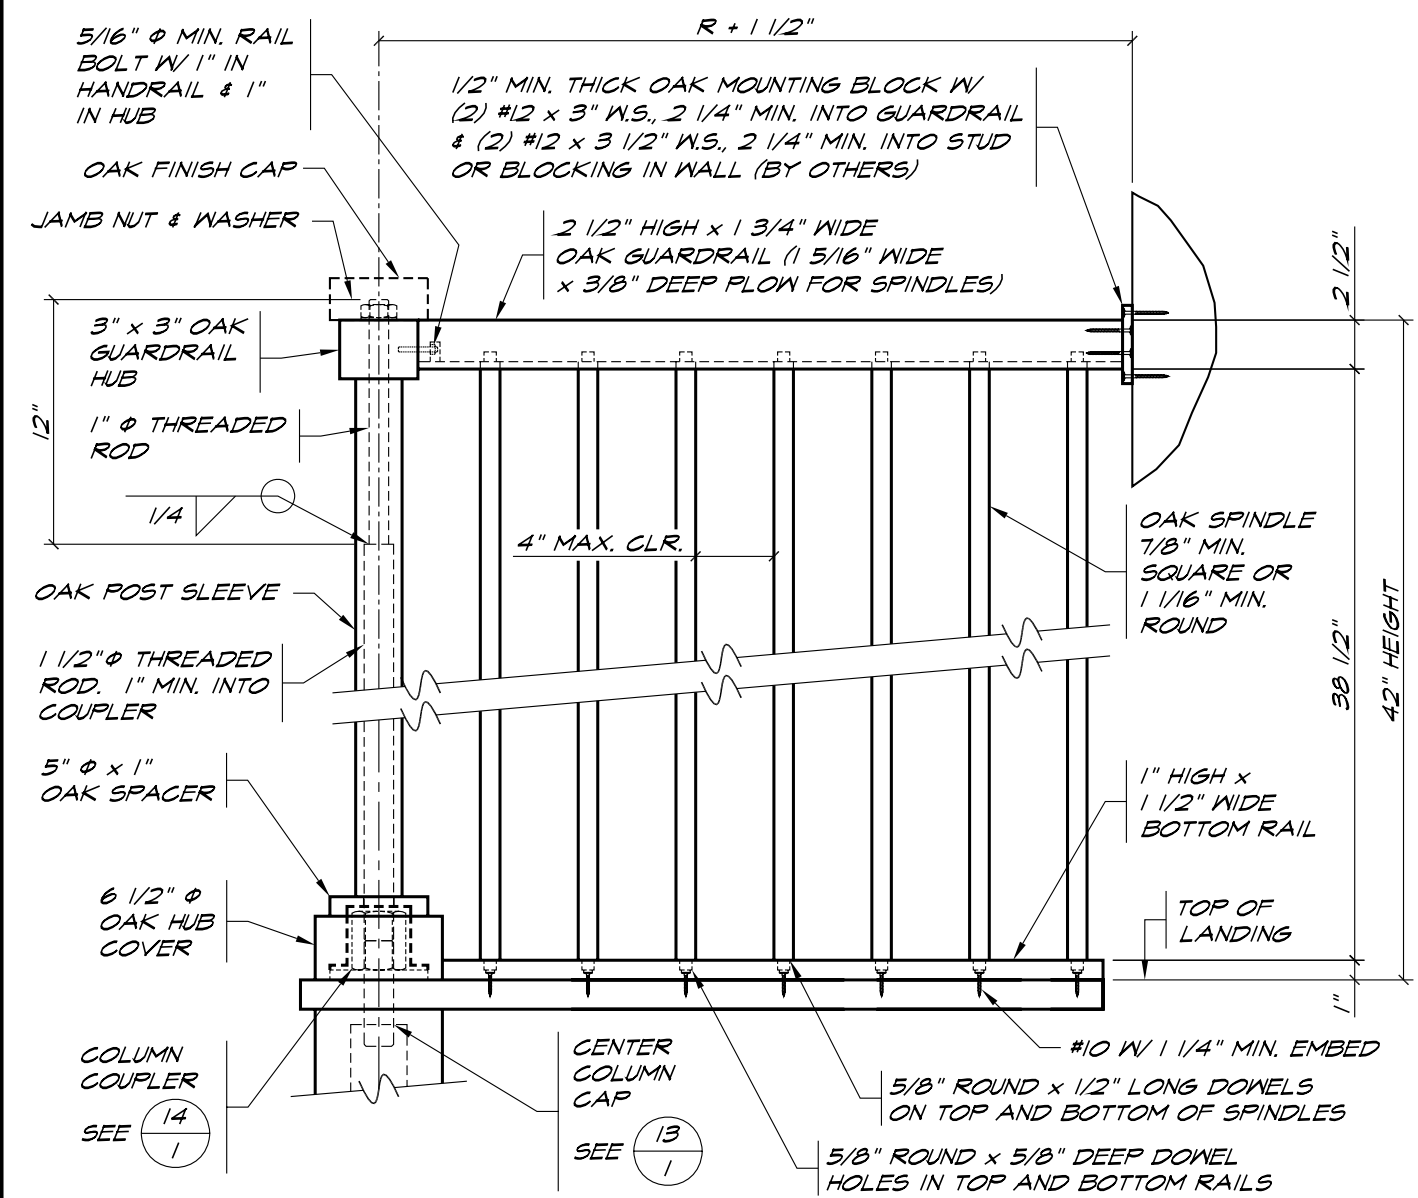


GUARD AT LANDING

1/2" = 1'-0" 8

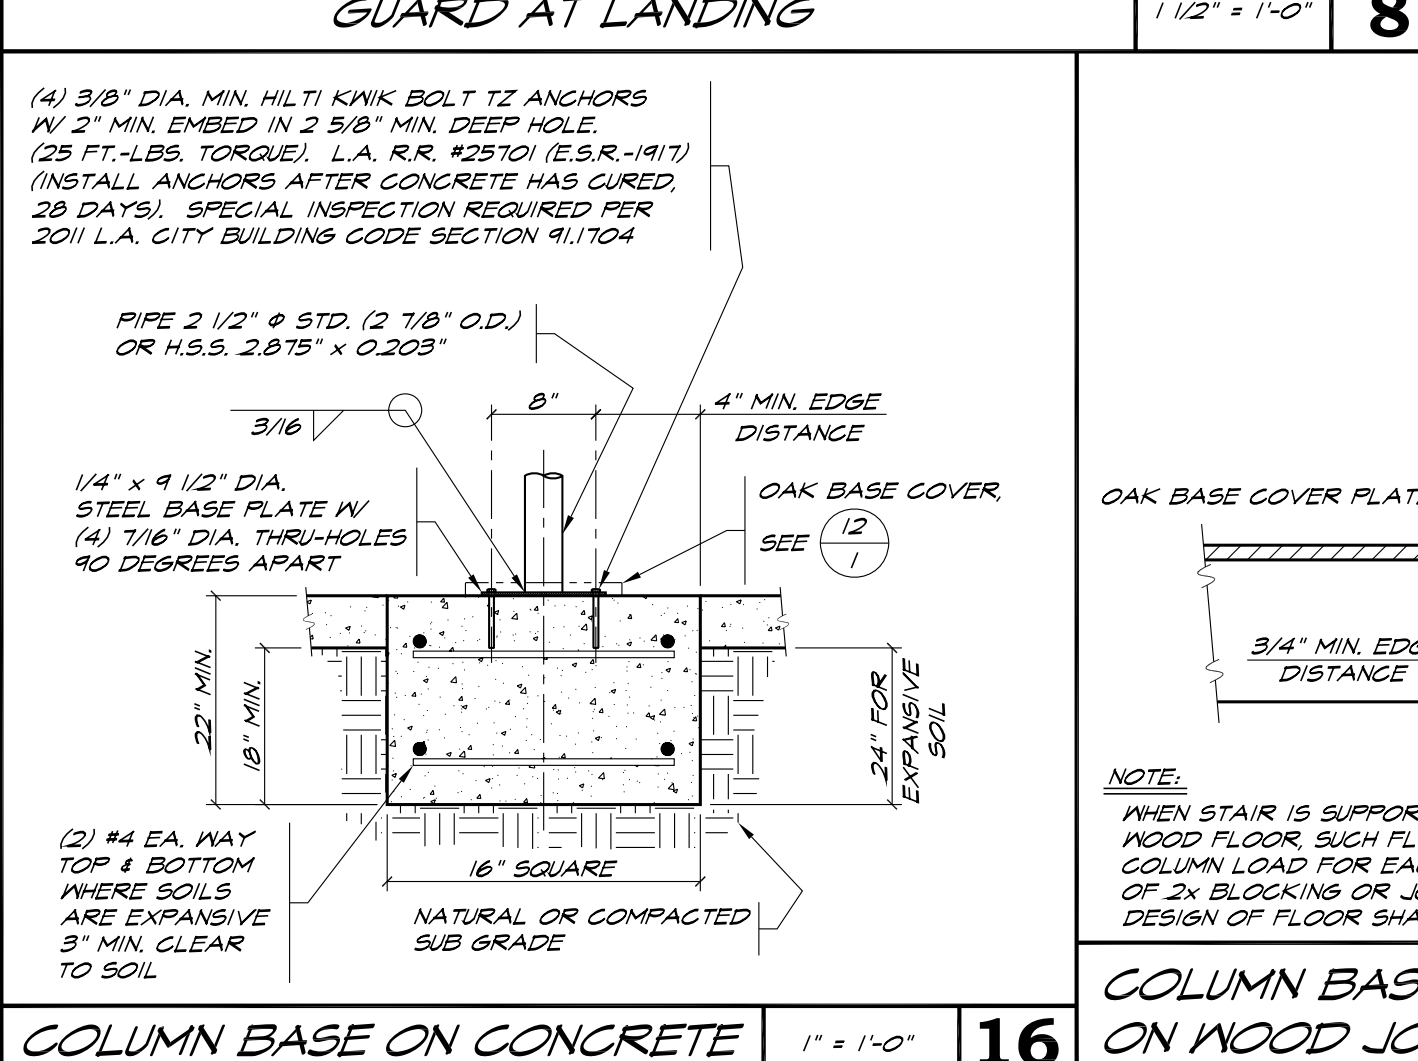


COLUMN BASE ON CONCRETE

1" = 1'-0" 16

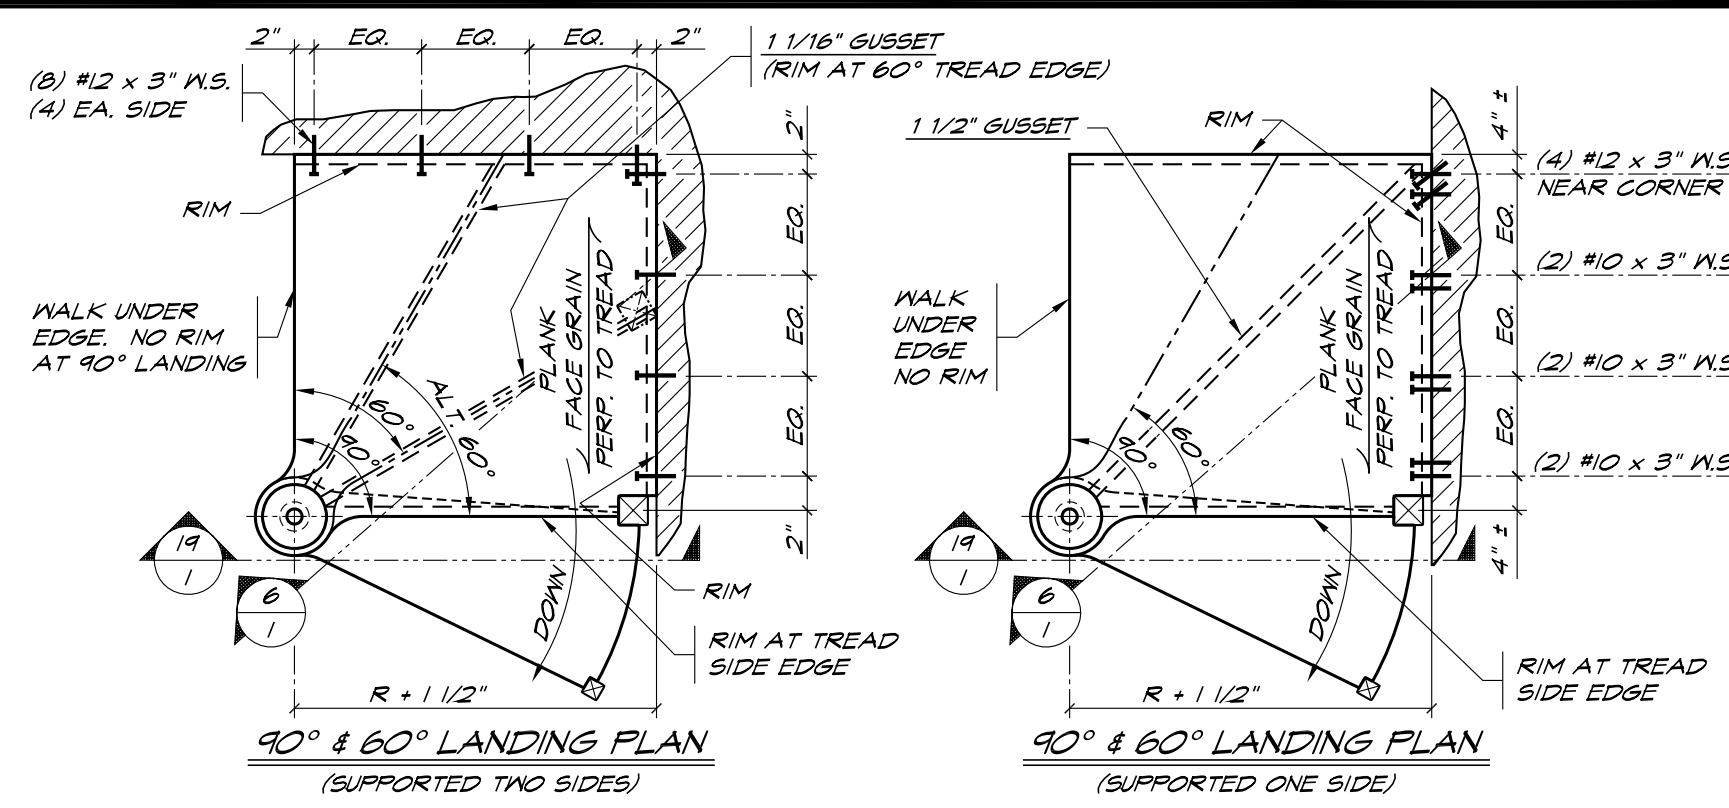


90° & 60° LANDING PLAN

3/4" = 1'-0" 2

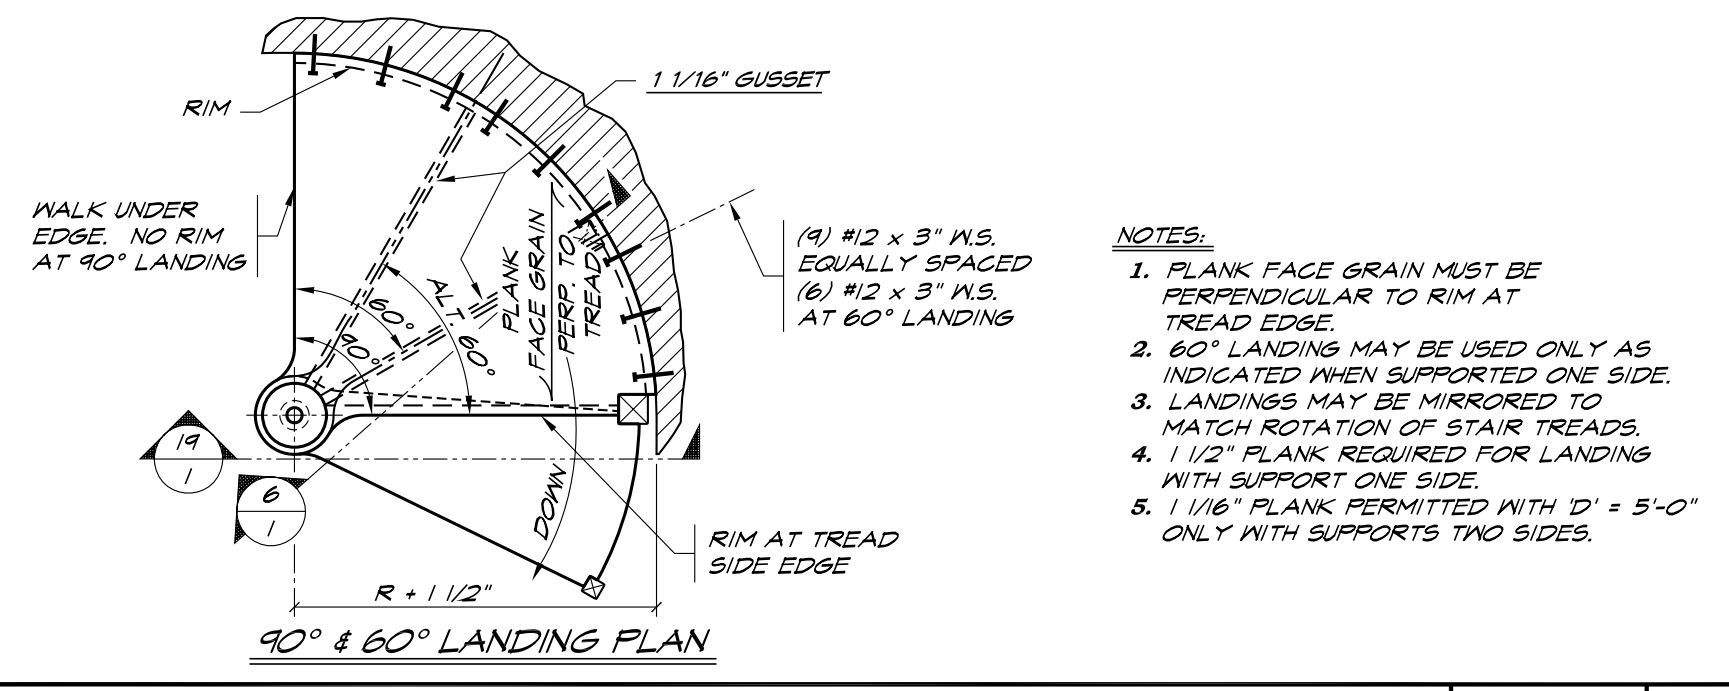


LANDING PLAN OPTIONS

3/4" = 1'-0" 2

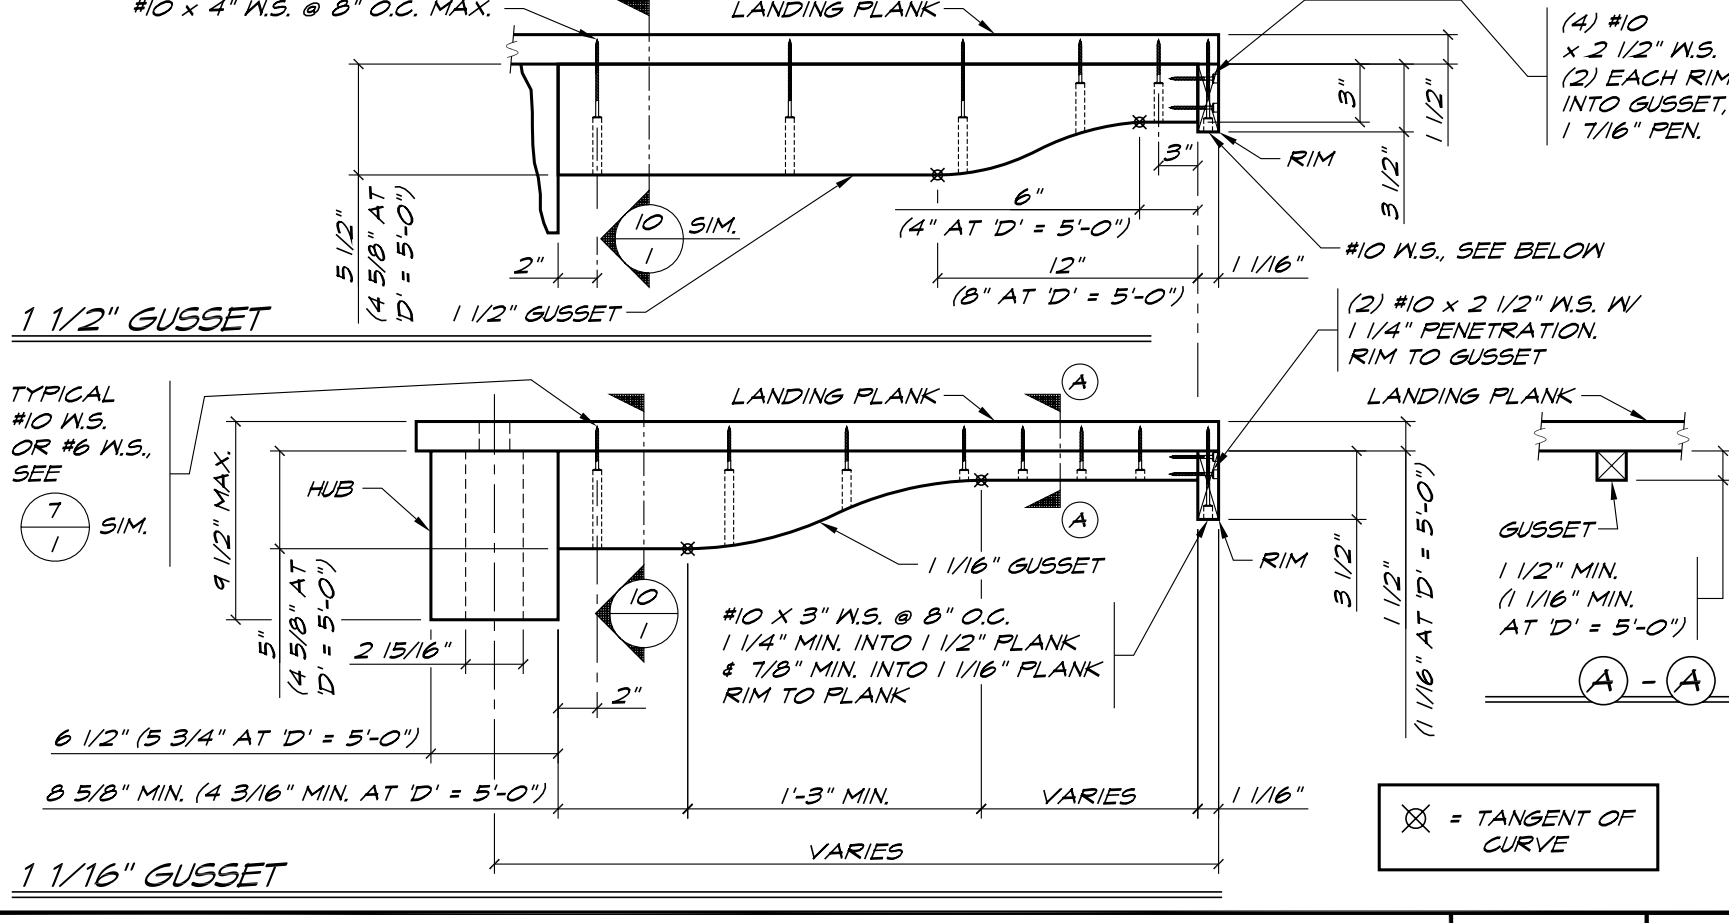


TYPICAL LANDING SECTION

1/2" = 1'-0" 6

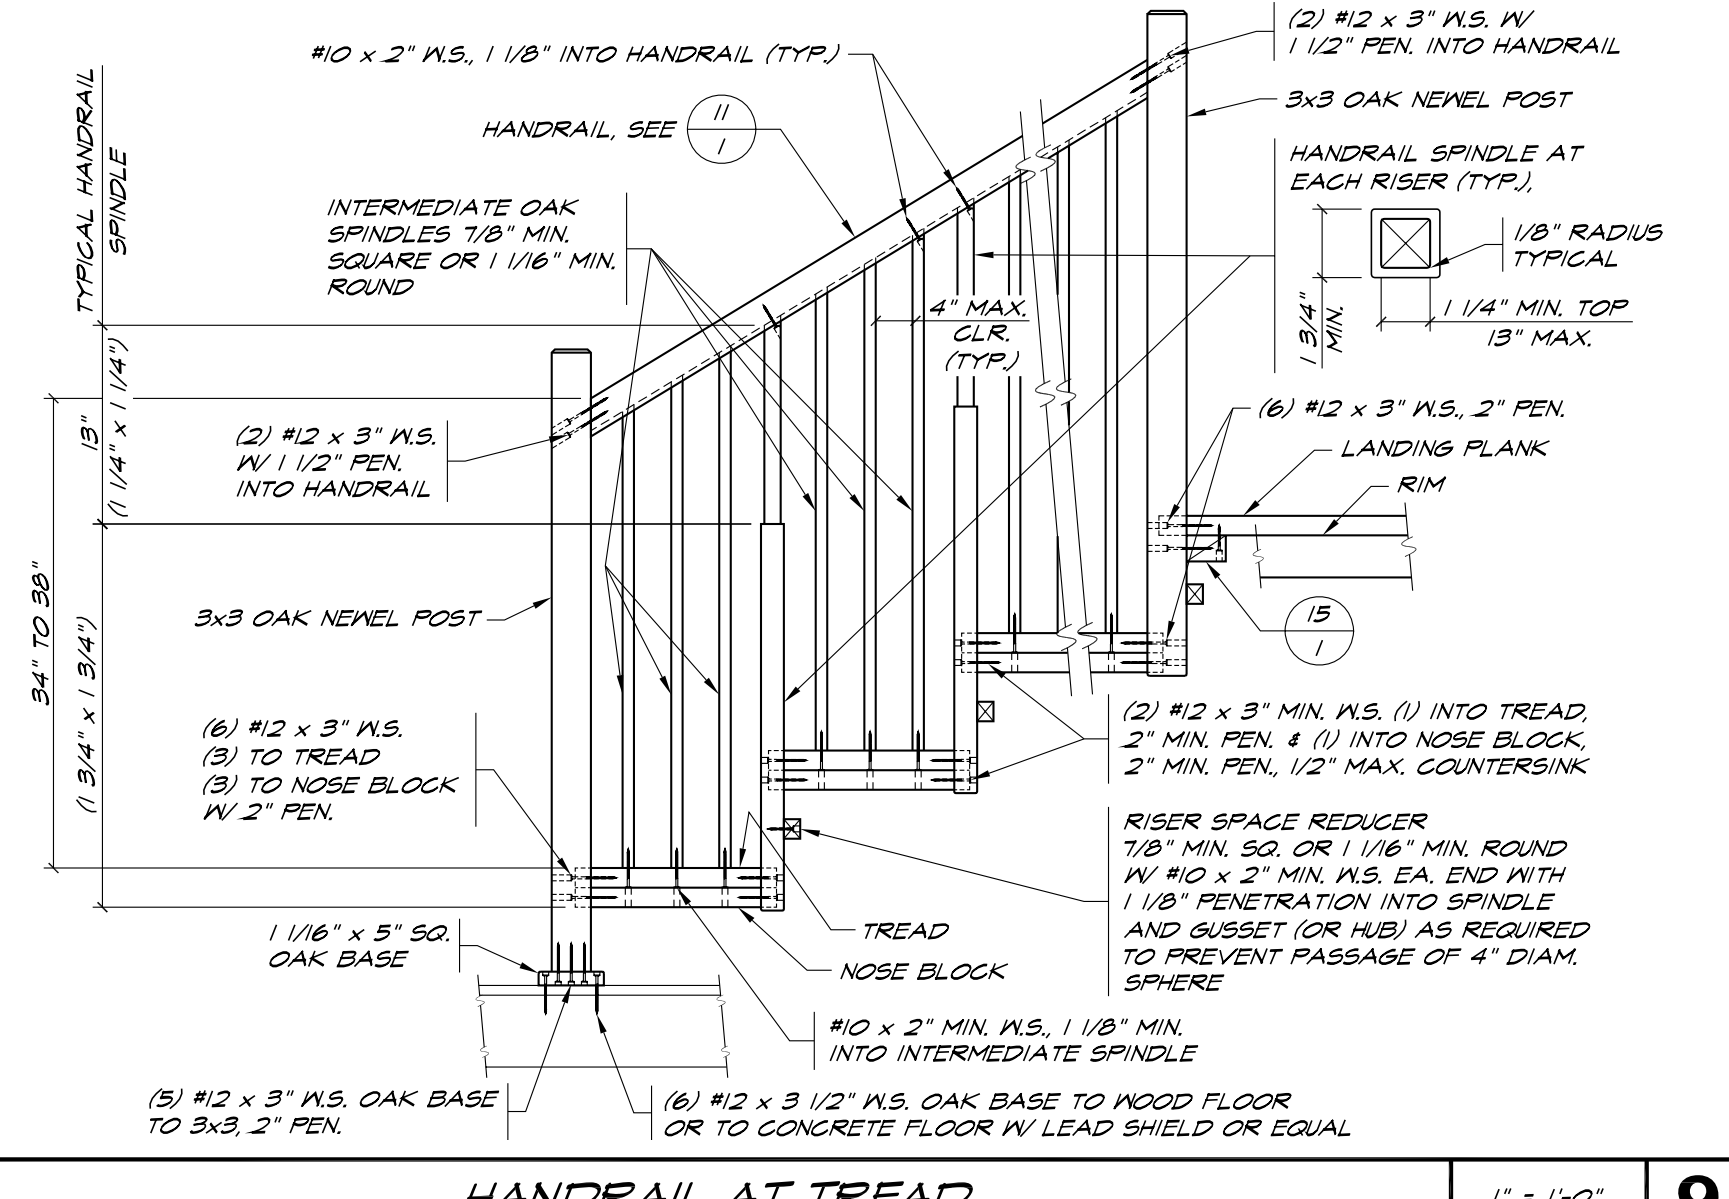


HANDRAIL AT TREAD

1" = 1'-0" 9

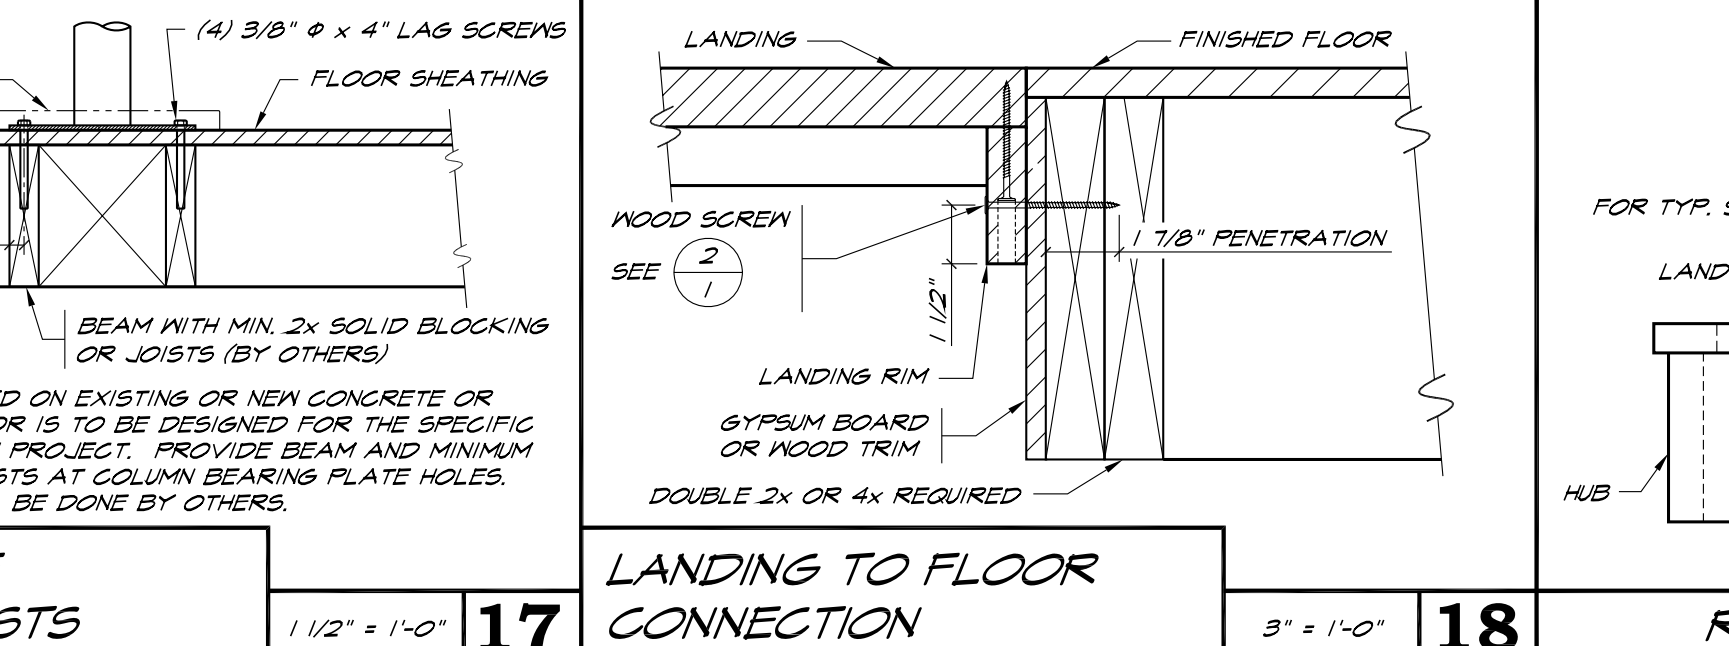


LANDING TO FLOOR CONNECTION

3" = 1'-0" 18

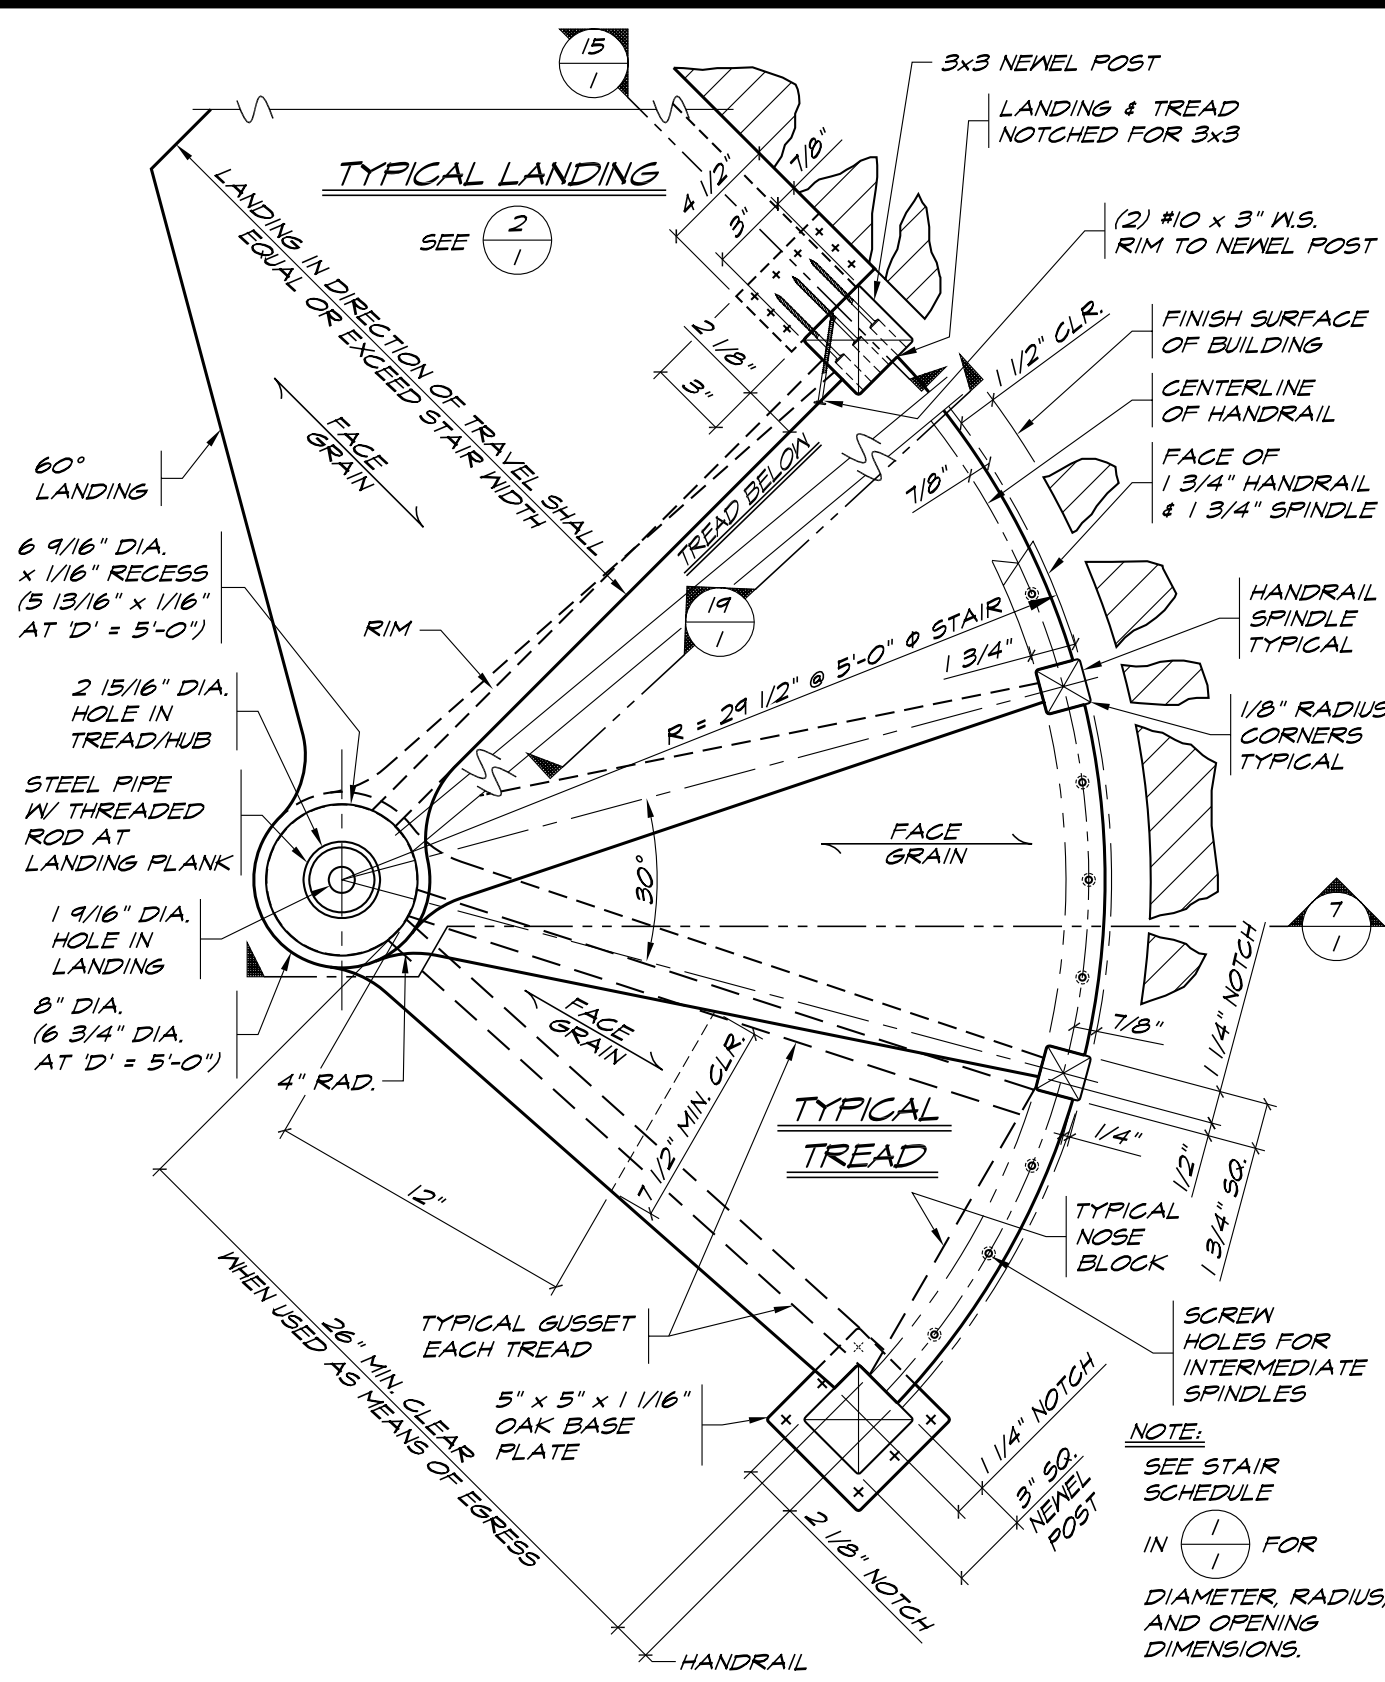


TYPICAL TREAD/LANDING PLAN

2" = 1'-0" 3

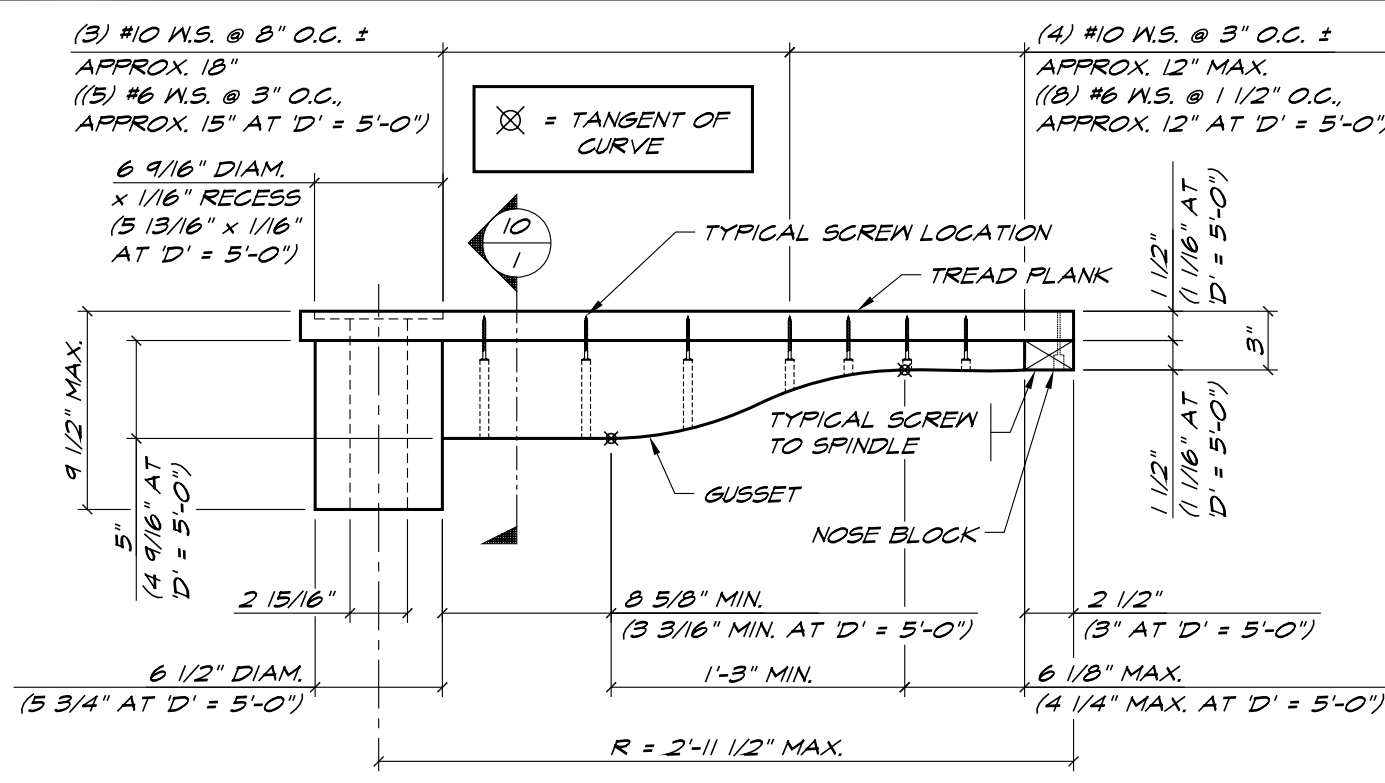


TYPICAL TREAD SECTION

1/2" = 1'-0" 7

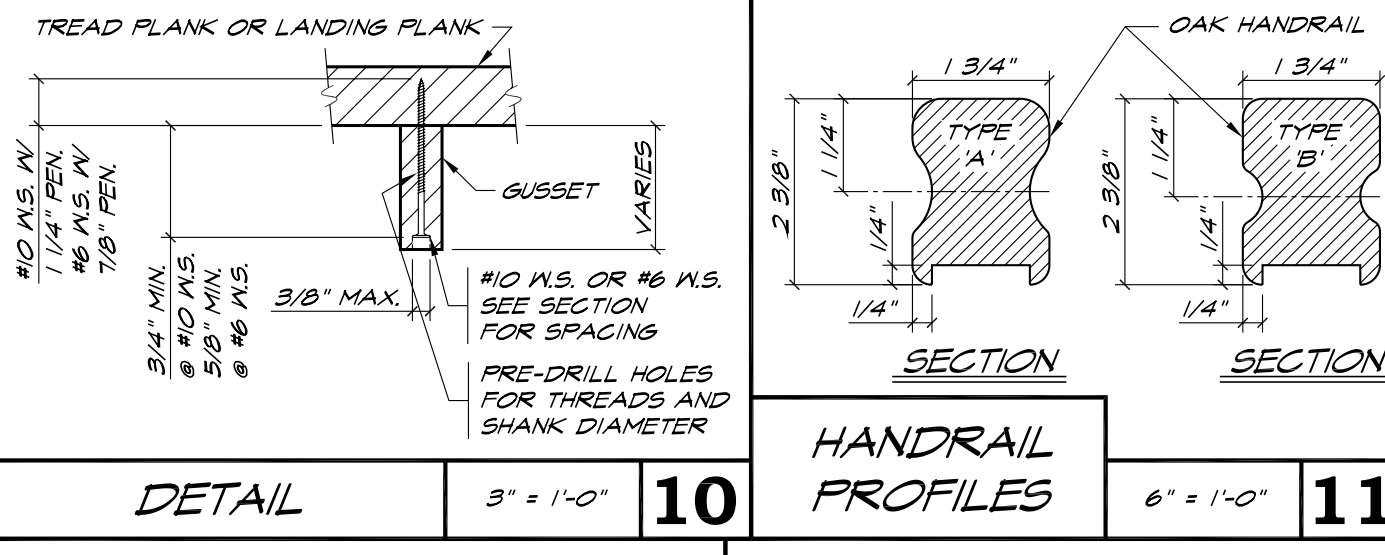


HANDRAIL PROFILES

6" = 1'-0" 11

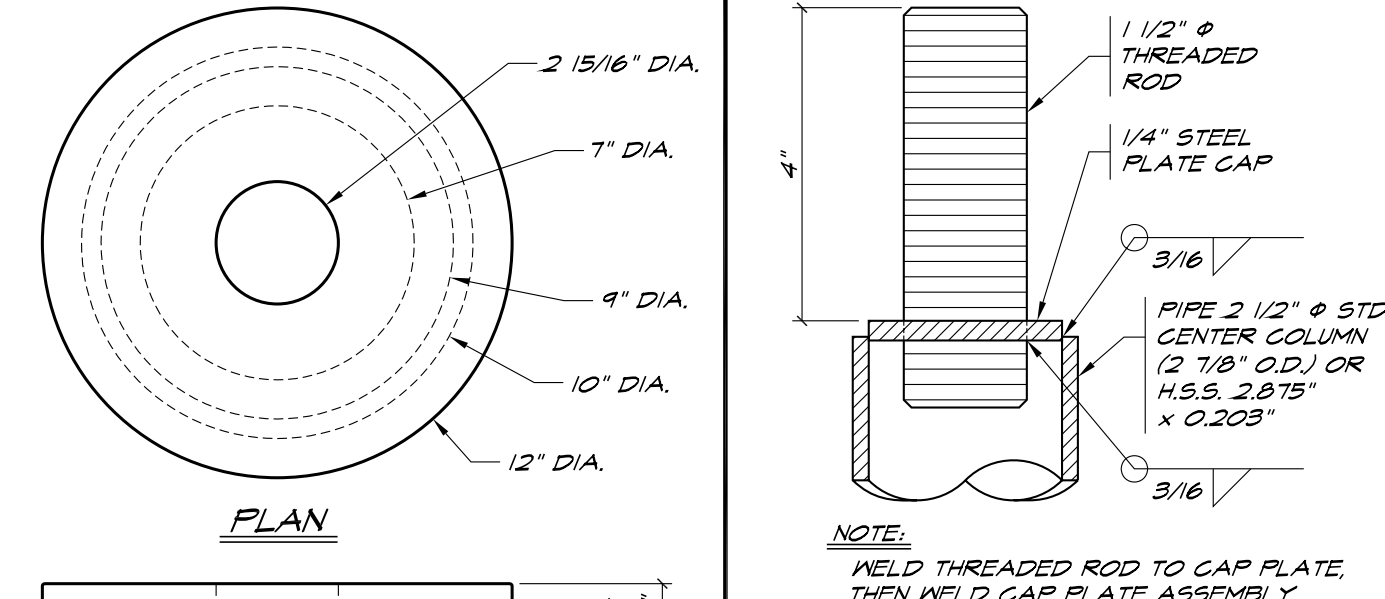

CENTER COLUMN CAP

6" = 1'-0" 13

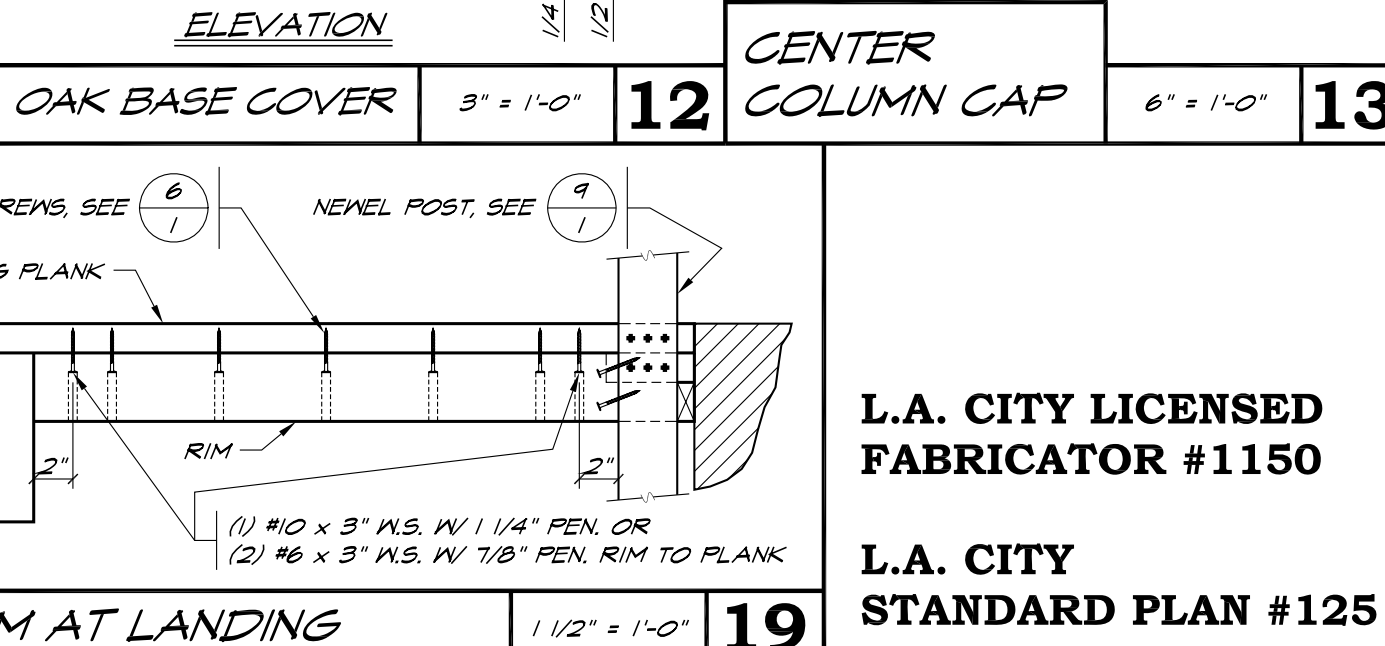


RIM AT LANDING

1 1/2" = 1'-0" 19



GENERAL NOTES

4

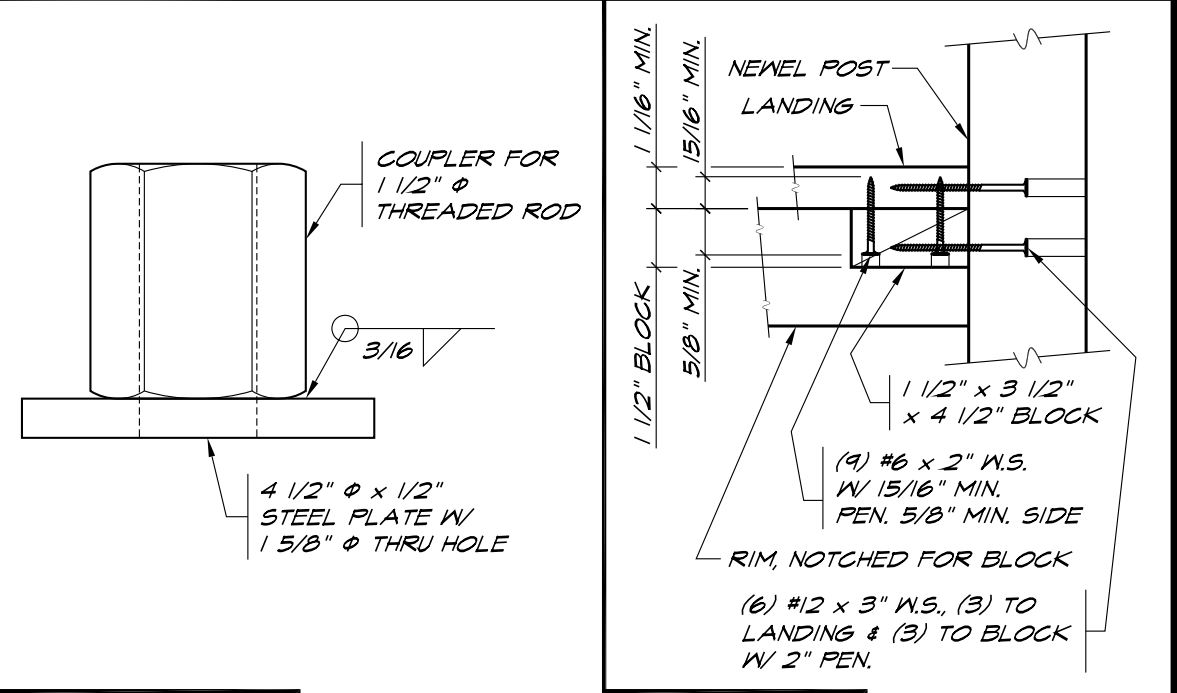

COLUMN COUPLER POST AT LANDING

6" = 1'-0" 14 3" = 1'-0" 15



SCALE APPROVAL STAMP

1

REVISIONS	BY

**WOOD Engineering, Inc.**  
 Structural Engineering  
 1716 24 Energy  
 Commerce & Residential Building Design  
 10406 Foothill Boulevard #250  
 Bala Cynwyd, PA 19004  
 (610) 665-1000 • FAX: (610) 665-8899

**THE IRON SHOP**  
 WWW.THEIRONSHOP.COM  
 CONTRACTOR: PHONE: (800) 362-4786 OR (909) 805-1000  
 (909) 805-1000  
 3849 GUASTI ROAD, UNIT D,  
 ONTARIO, CA 91761  
 TELEPHONE: (800) 362-IRON  
 FAX: (909) 805-8899

**OAK SPIRAL STAIRWAY**  
 MODEL NO.: STANDARD # 125

THIS PLAN IS VALID ONLY WITH NET SEAL & SIGNATURE OF ENGINEER.  
  
 JUN 24 '14

DRAWN: K. MOURA  
 CHECKED: W.  
 DATE: 2-17-14  
 SCALE: AS SHOWN  
 JOB NO.: 85-92  
 SHEET: 1

L.A. CITY LICENSED FABRICATOR #1150

L.A. CITY STANDARD PLAN #125